


Tuncurry Golf Course Plans 1981/83

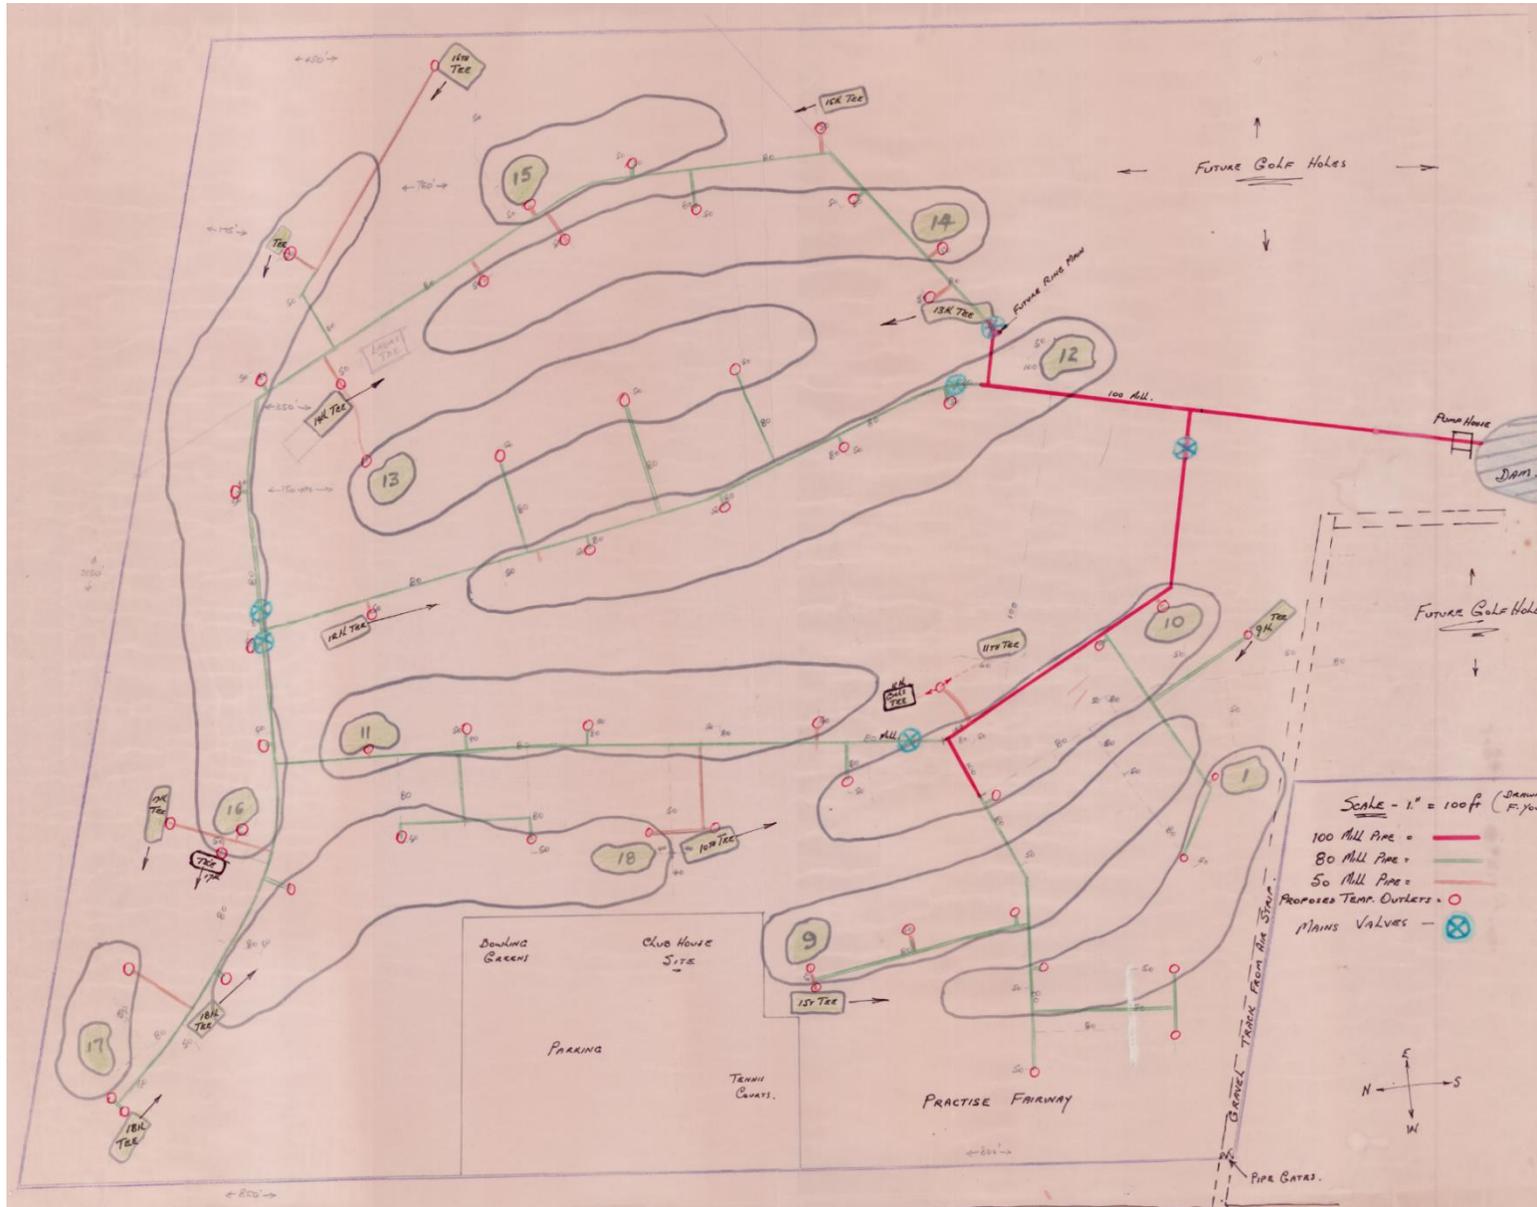

The club opened with 11 holes in play.


Note that the clubhouse location was behind the current 2nd tee with the current 2nd hole being the 1st.

The current 1st hole was the 9th and the current 18th hole was the 10th.

Note the bunker locations on the last page.

Tuncurry Golf Course Plans 1981/83

SUGGESTED ACTIVITY SHEET SCHEDULE

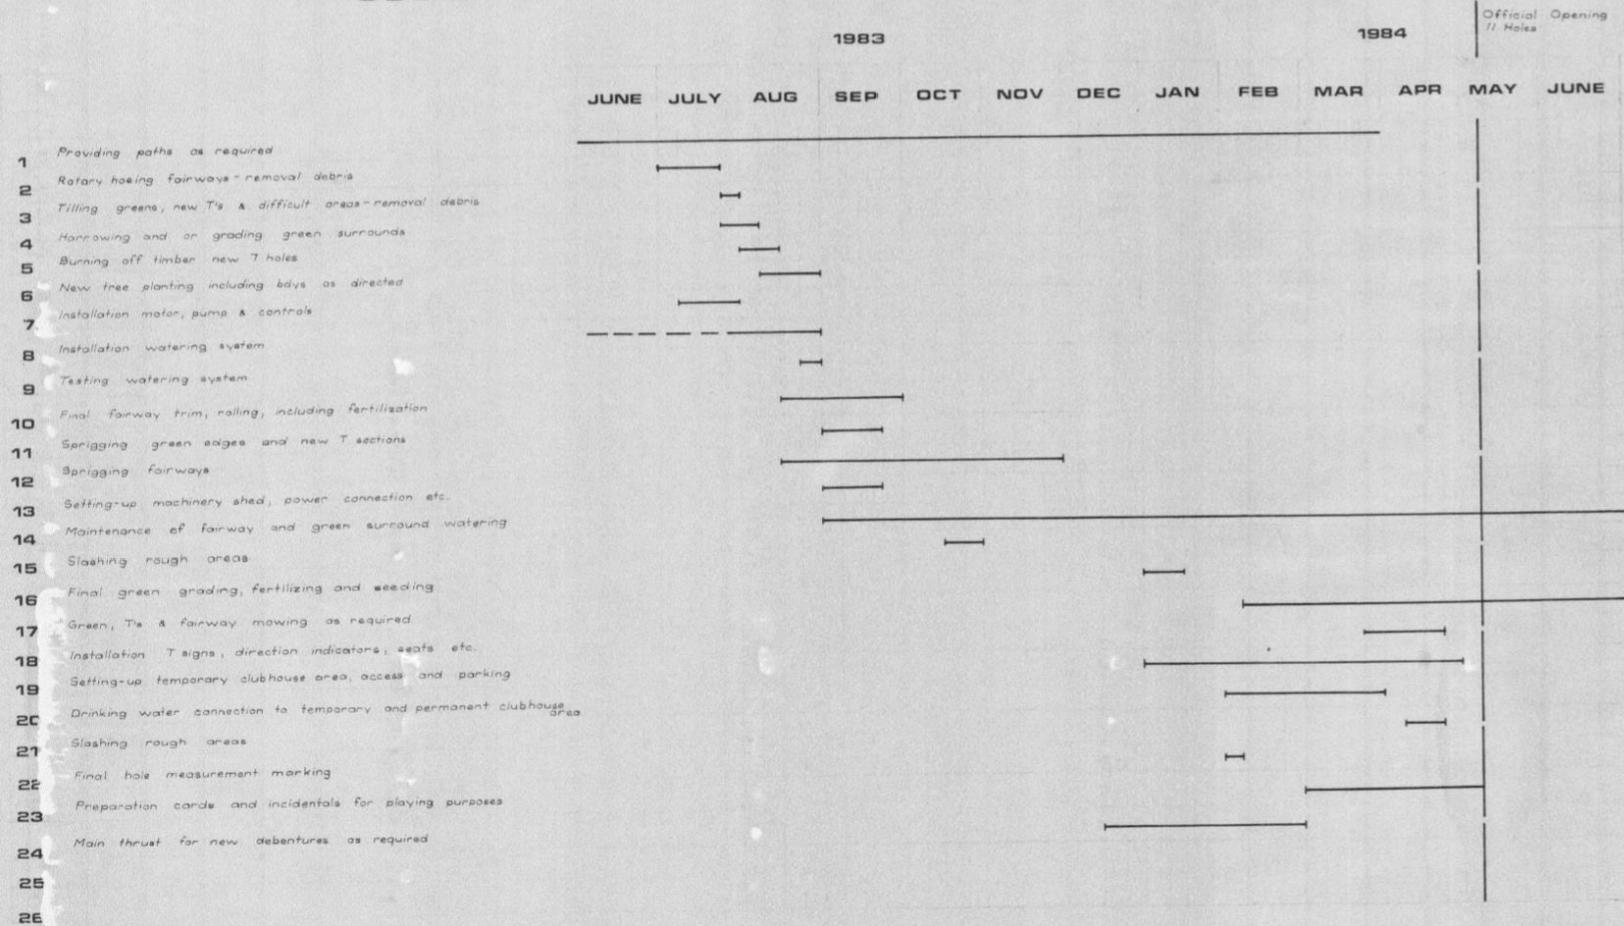

Note: All the above subject to input from Messrs. Young, Nagle, North & Forster-Tuncurry Golf Club Committee

**'THE DUNES'
GOLF LINKS**

**GREAT LAKES
COUNTRY CLUB
TUNCURRY N.S.W.
[Forster-Tuncurry Golf Club]**

A.M.P. Chambers, 57 Hunter St.
Newcastle, N.S.W. Australia.
Postal Box: 729K Newcastle, 2300
Telephone: 049 22877 049 23862


KEL NAGLE COOPER & ASSOCIATES
GOLF COURSE DESIGN CONSULTANTS

INSTRUCTION No.

DATE
July 1983

PLAN DATE	SURVEYED	Scale
F.B. No.	DESIGNED	
DATUM	DRAWN	SHEET OF SHEETS
DRAWING No.	CHECKED	


Tuncurry Golf Course Plans 1981/83

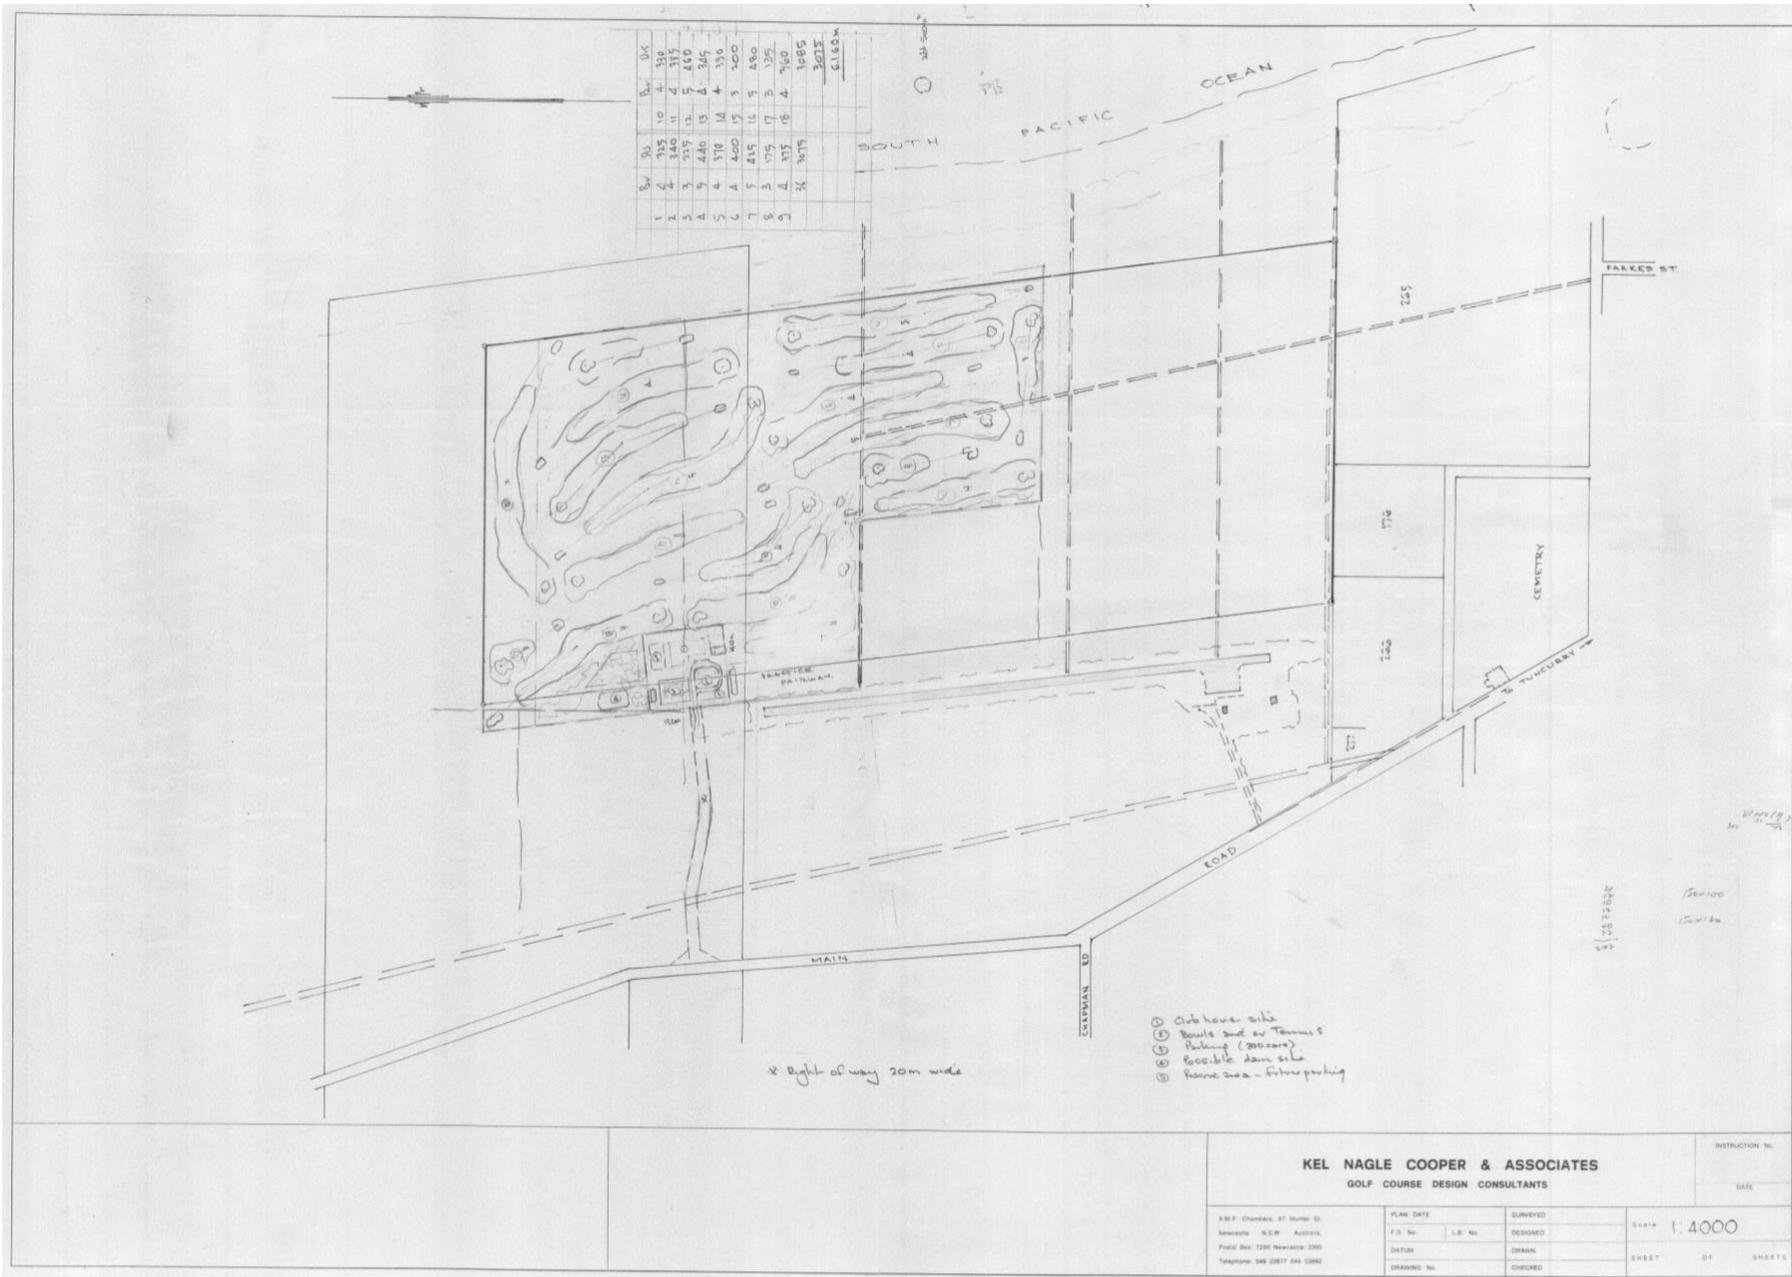

KEL NAGLE COOPER & ASSOCIATES
GOLF COURSE DESIGN CONSULTANTS

--	---	--	---

Tuncurry Golf Course Plans 1981/83

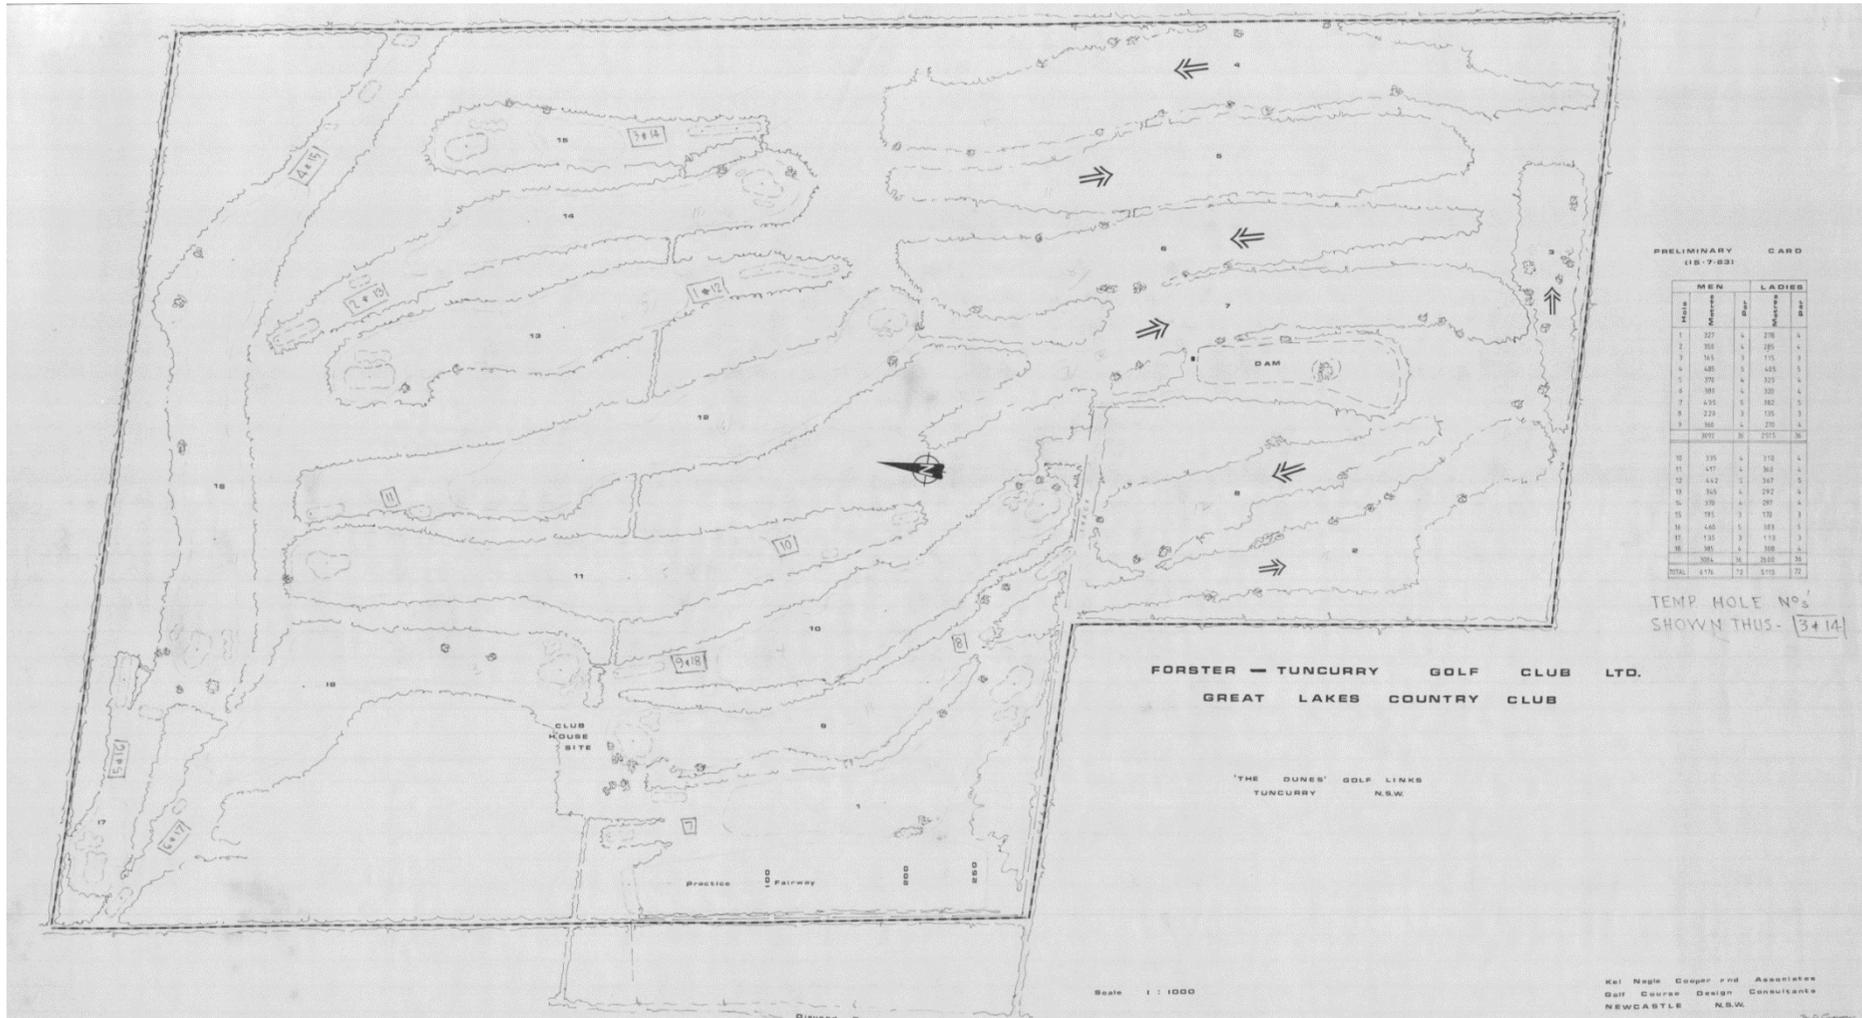

PRELIMINARY CARD
(18-7-83)


TEMP. HOLE NO'S
SHOWN THUS - 3+14

Golf Course Design Consultants
NEWCASTLE N.S.W.